

CALIFORNIA HIGH-SPEED TRAIN

Alternative Analysis Alignment Maps

San Jose to Merced


Morgan Hill / Gilroy Subsection US 101 to Downtown Gilroy – Trench Option

April 2010



California High-Speed Rail Authority



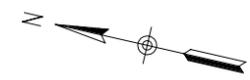

US 101 TO DOWNTOWN GILROY TRENCH ALIGNMENT ALTERNATIVE
 FOR CONTINUATION SEE ALTERNATIVE
 SHEET 15 OF 51

MATCHLINE SEE KEY MAP SHEET 02

LEGEND:

	AT GRADE ALIGNMENT
	ELEVATED/AERIAL ALIGNMENT
	UNDERGROUND/TRENCH ALIGNMENT
	RIGHT-OF-WAY
	EXISTING ROAD TO BE GRADE SEPARATED
	EXISTING ROAD TO BE CLOSED


NOTES:

- SUBJECT TO REVISION DURING PRELIMINARY ENGINEERING AND FINAL DESIGN.
- RIGHT-OF-WAY REQUIRED FOR ROADWAY MODIFICATIONS, GRADE SEPARATIONS AND TEMPORARY CONSTRUCTION EASEMENTS ARE NOT SHOWN.



CALIFORNIA HIGH-SPEED TRAIN PROJECT
SAN JOSE TO MERCED
 MORGAN HILL/GILROY SUBSECTION
 US 101 TO DOWNTOWN GILROY TRENCH ALIGNMENT ALTERNATIVE
 KEY MAP

CONTRACT NO.	HSR08-05
DATE	04/2010
SCALE	NO SCALE
SHEET NO.	01 OF 02

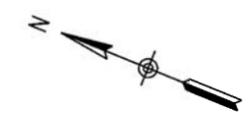

LEGEND:

	AT GRADE ALIGNMENT
	ELEVATED/AERIAL ALIGNMENT
	UNDERGROUND/TRENCH ALIGNMENT
	RIGHT-OF-WAY
	EXISTING ROAD TO BE GRADE SEPARATED
	EXISTING ROAD TO BE CLOSED



NOTES:

- SUBJECT TO REVISION DURING PRELIMINARY ENGINEERING AND FINAL DESIGN.
- RIGHT-OF-WAY REQUIRED FOR ROADWAY MODIFICATIONS, GRADE SEPARATIONS AND TEMPORARY CONSTRUCTION EASEMENTS ARE NOT SHOWN.



CALIFORNIA HIGH-SPEED TRAIN PROJECT
SAN JOSE TO MERCED
 MORGAN HILL/GILROY SUBSECTION
 US 101 TO DOWNTOWN GILROY TRENCH ALIGNMENT ALTERNATIVE
 KEY MAP

CONTRACT NO.	HSR08-05
DATE	04/2010
SCALE	NO SCALE
SHEET NO.	02 OF 02

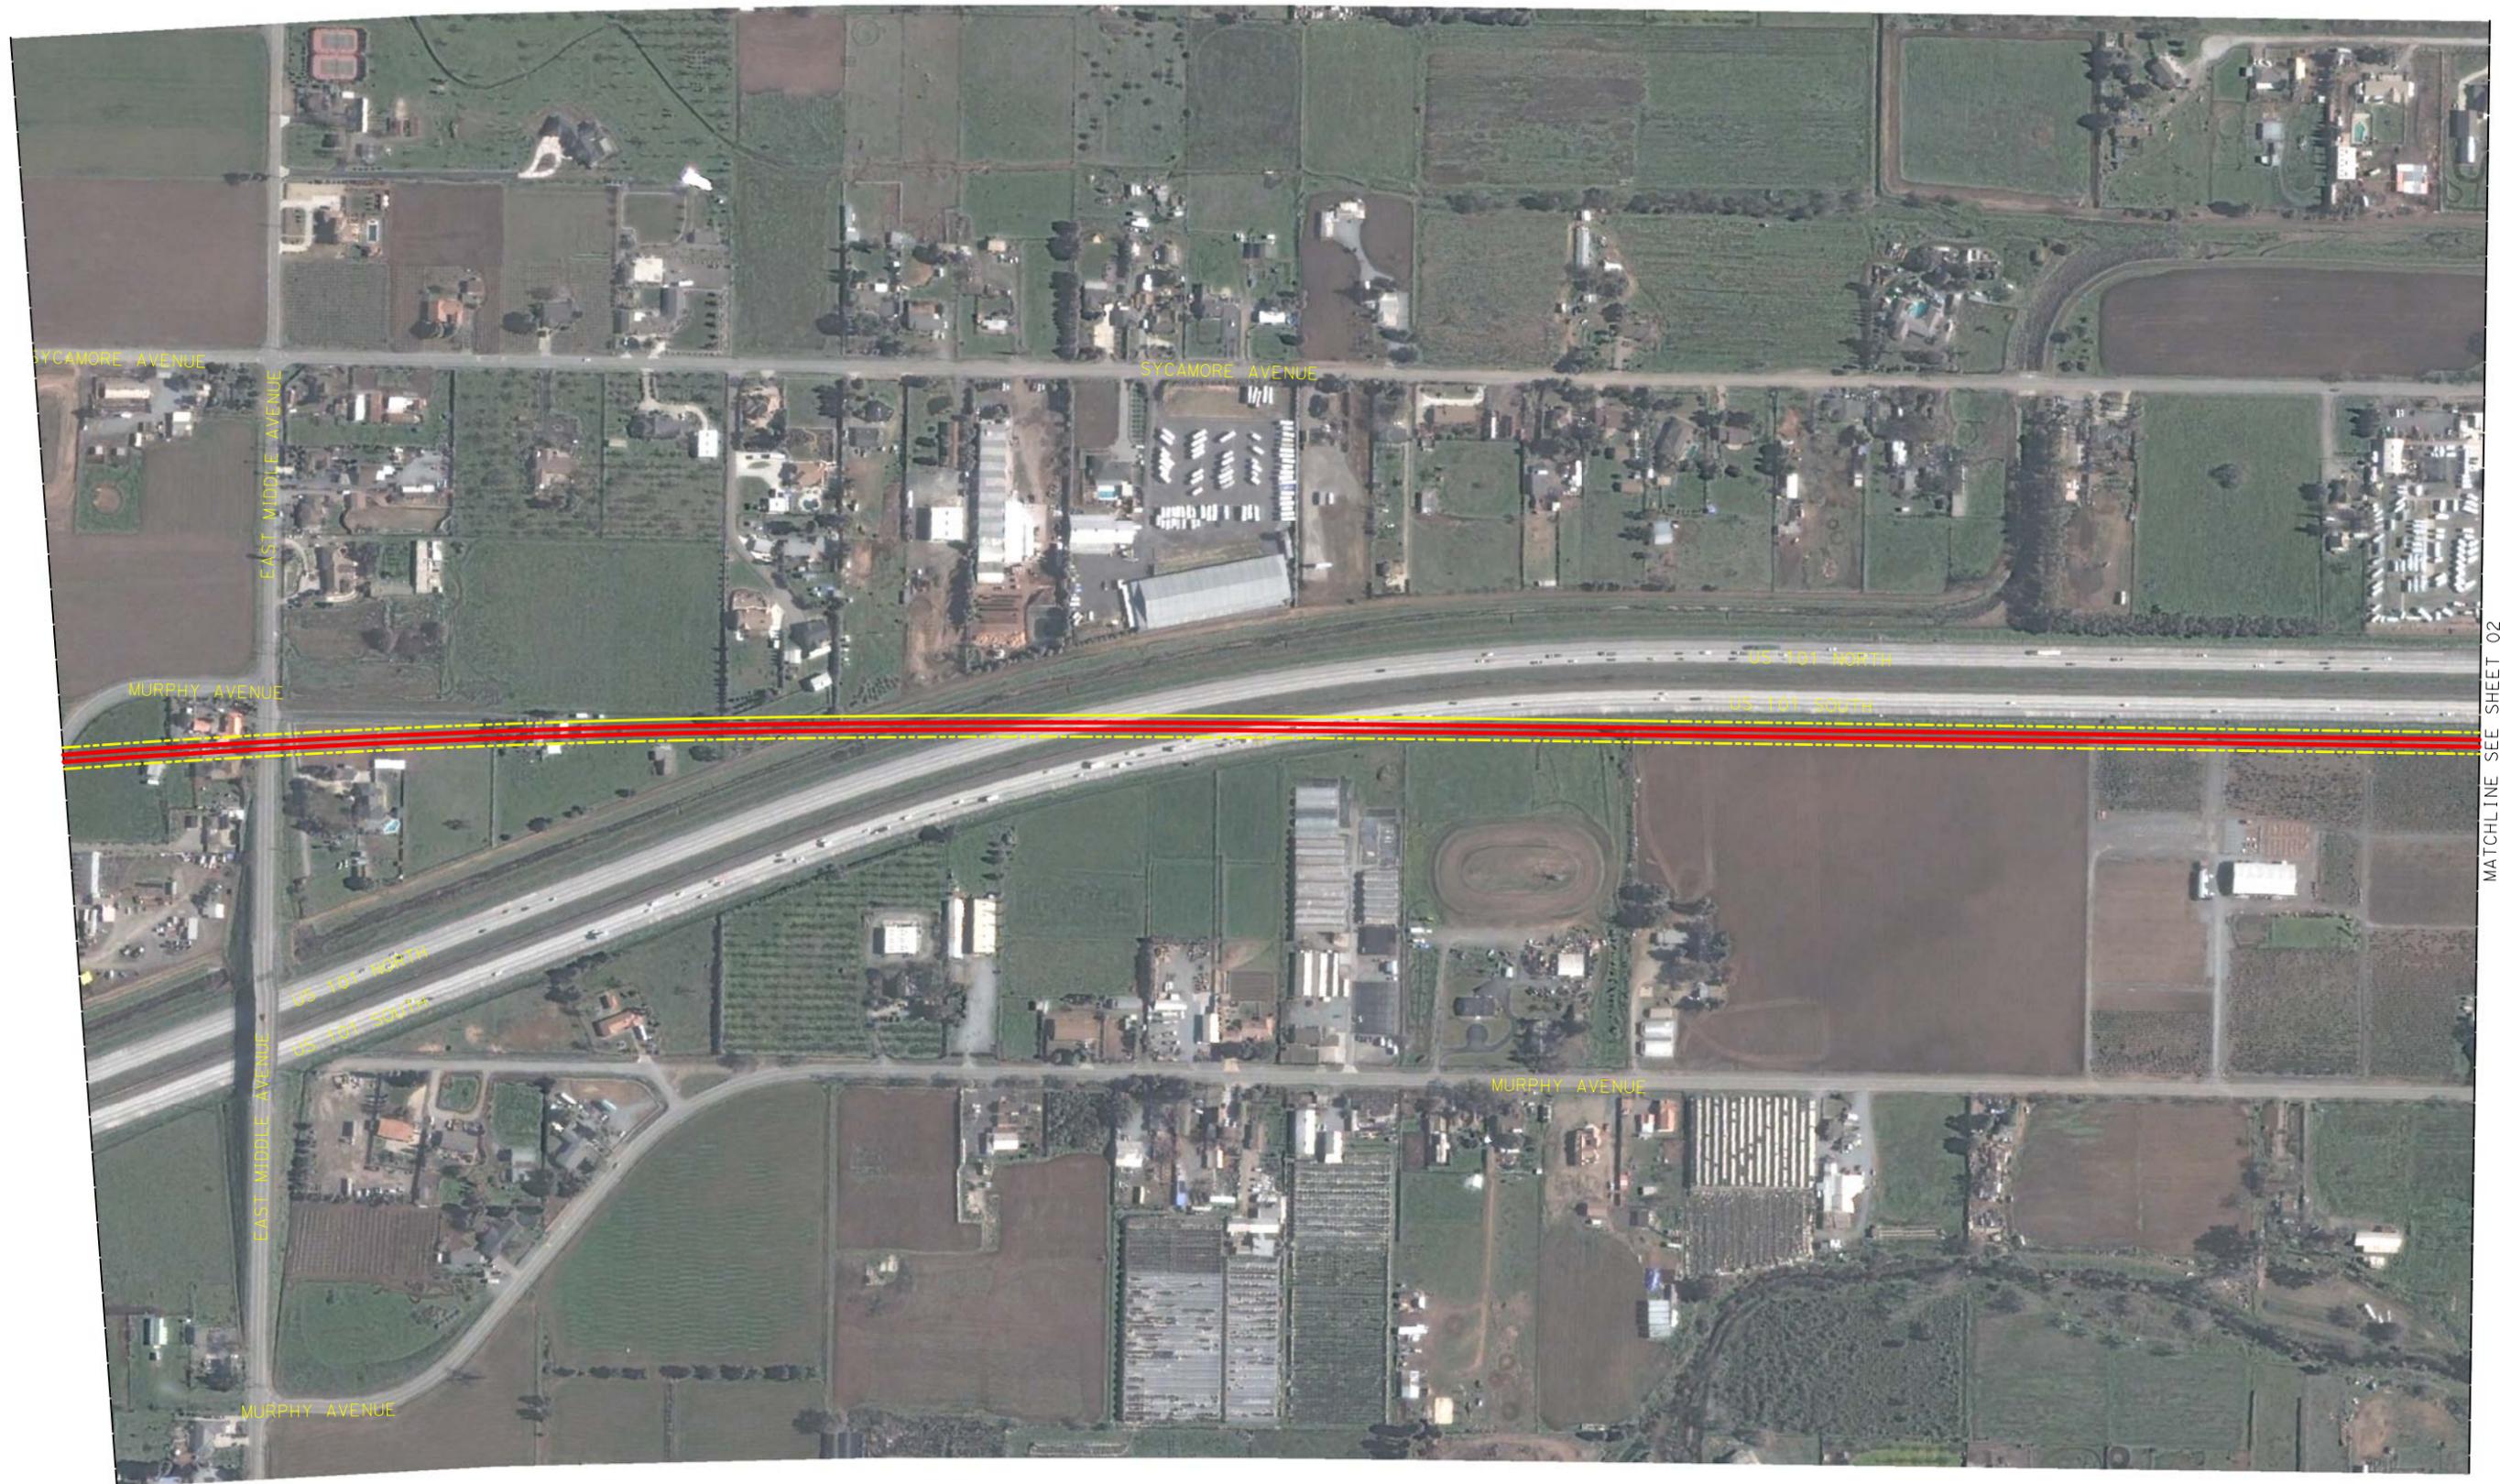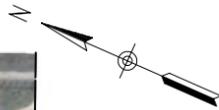

MATCHLINE SEE SHEET 02



LEGEND:

	AT GRADE ALIGNMENT
	ELEVATED/AERIAL ALIGNMENT
	UNDERGROUND/TRENCH ALIGNMENT
	RIGHT-OF-WAY
	EXISTING ROAD TO BE GRADE SEPARATED
	EXISTING ROAD TO BE CLOSED



NOTES:

- SUBJECT TO REVISION DURING PRELIMINARY ENGINEERING AND FINAL DESIGN.
- RIGHT-OF-WAY REQUIRED FOR ROADWAY MODIFICATIONS, GRADE SEPARATIONS AND TEMPORARY CONSTRUCTION EASEMENTS ARE NOT SHOWN.



CALIFORNIA HIGH-SPEED TRAIN PROJECT
SAN JOSE TO MERCED
 MORGAN HILL/GILROY SUBSECTION
 US 101 TO DOWNTOWN GILROY TRENCH ALIGNMENT ALTERNATIVE

CONTRACT NO.	HSR08-05
DATE	04/2010
SCALE	AS SHOWN
SHEET NO.	01 OF 09

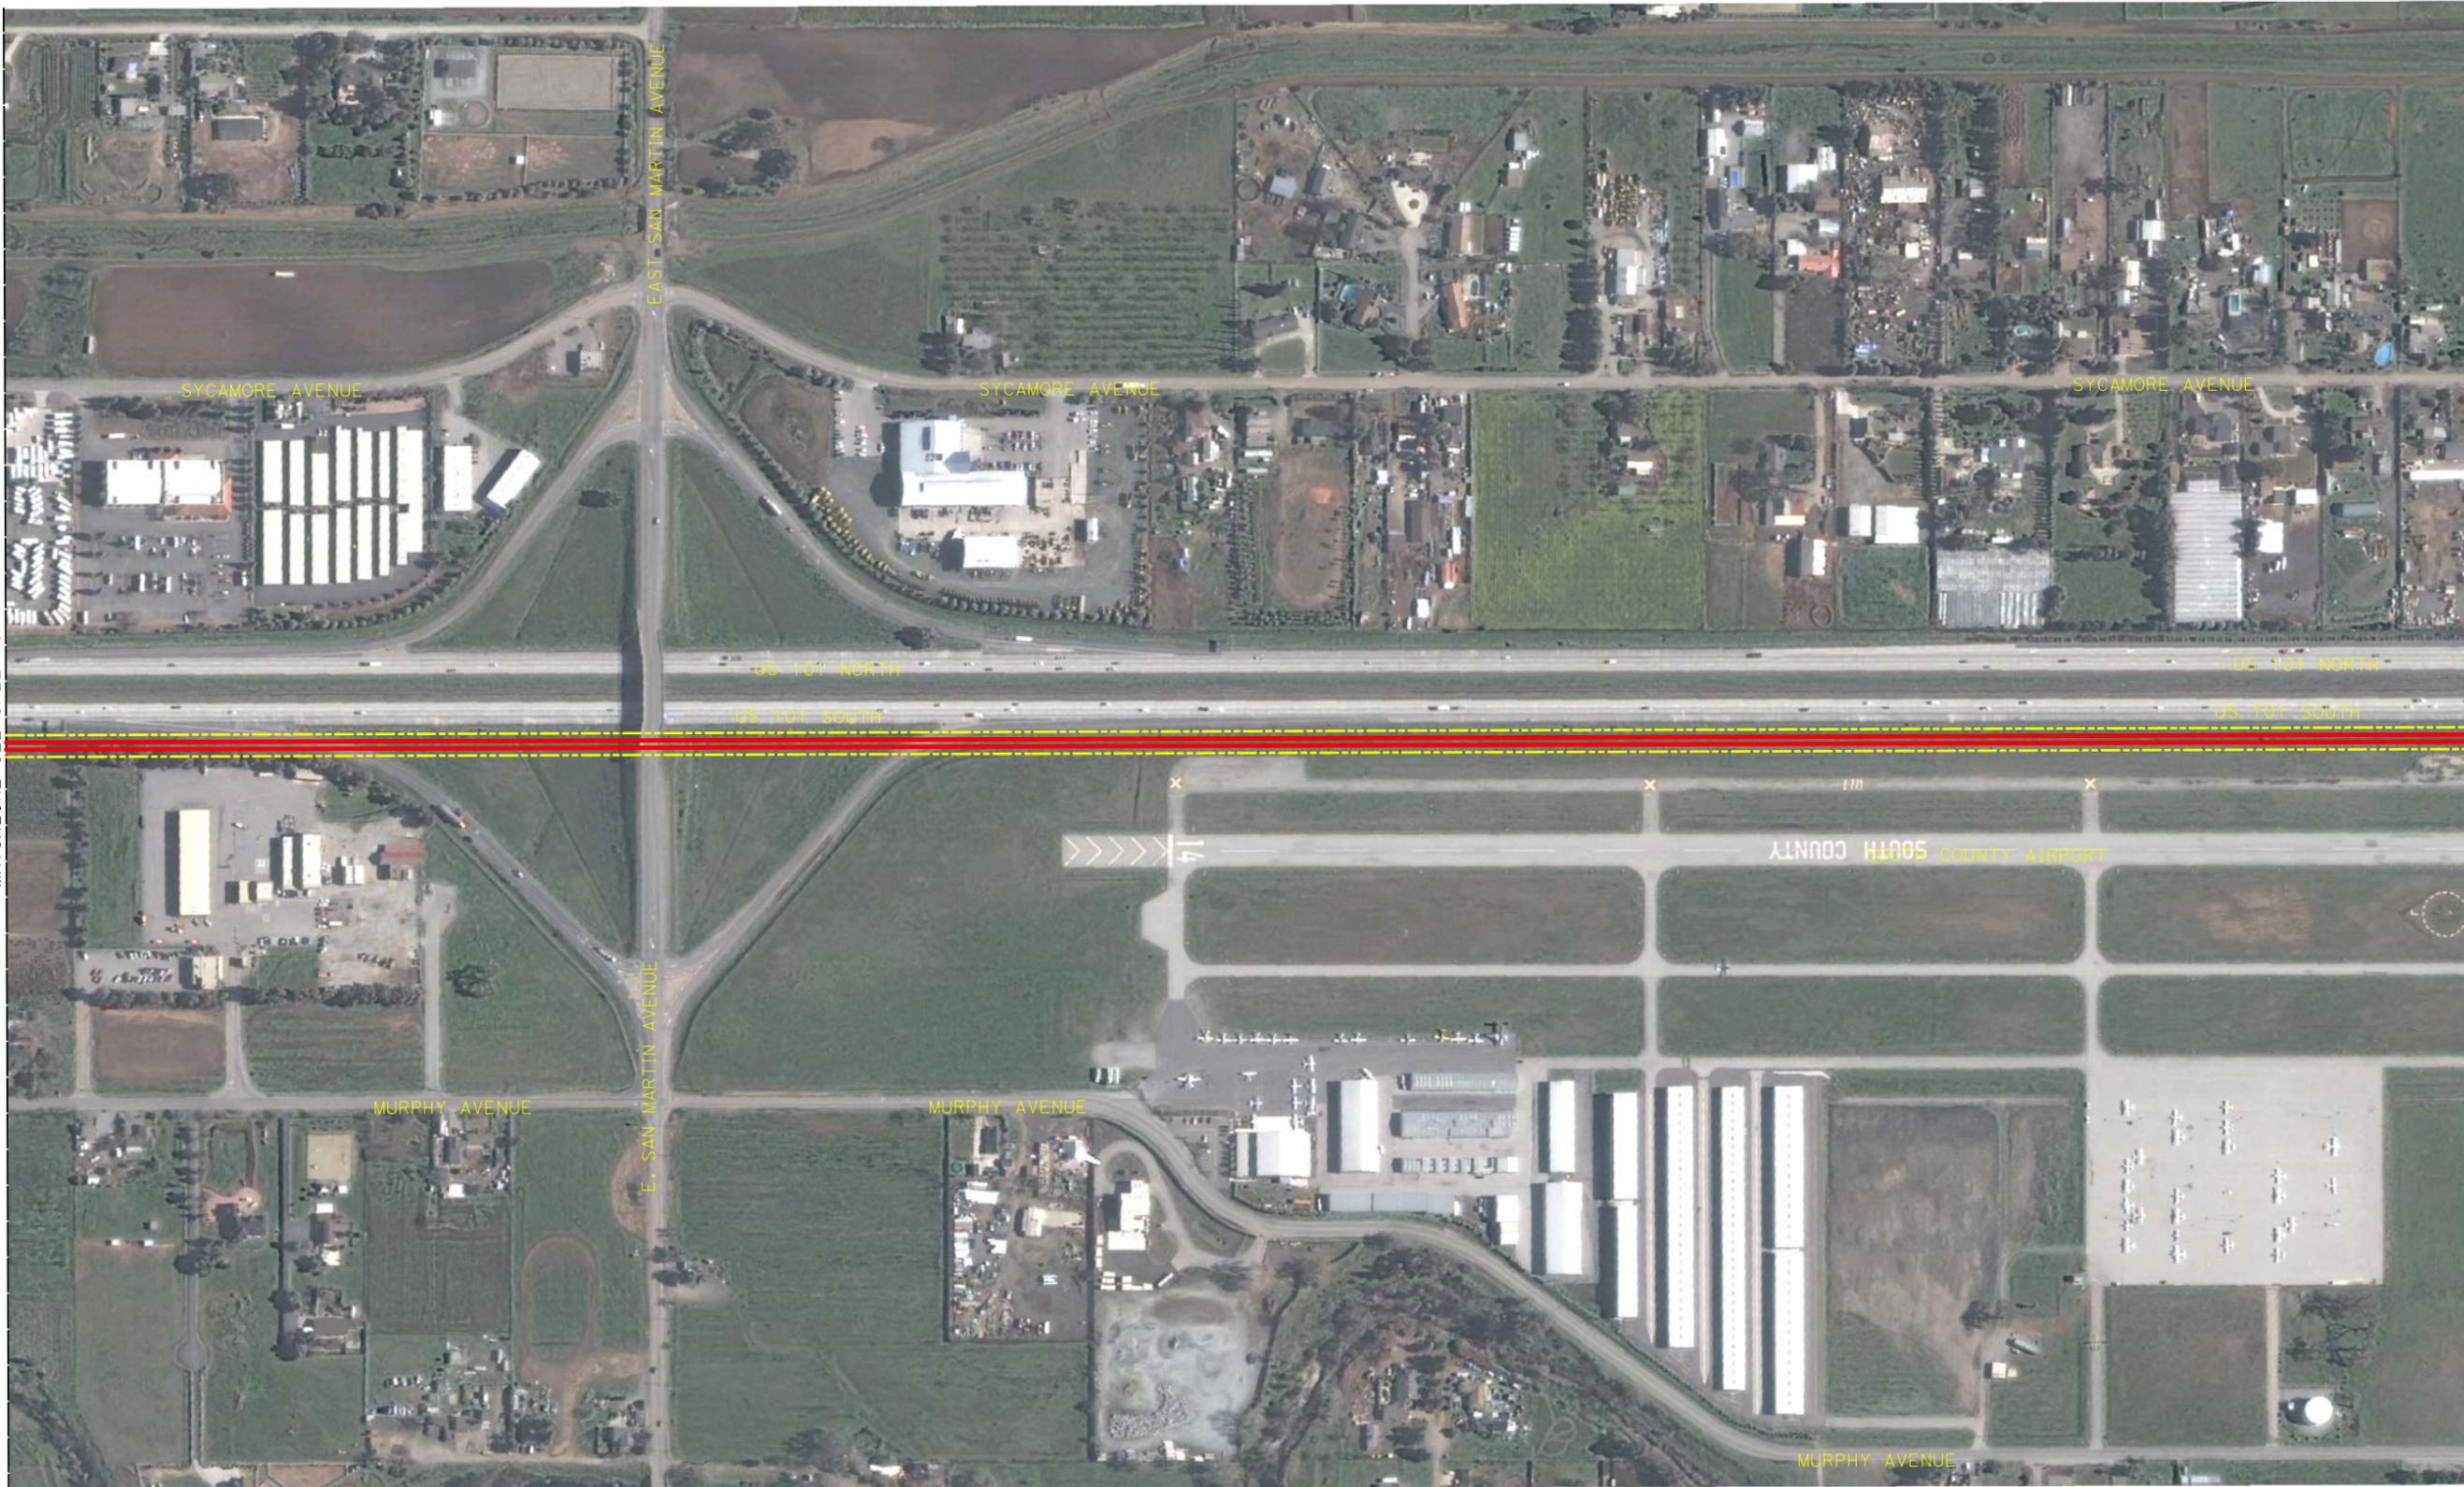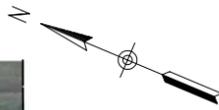

MATCHLINE SEE SHEET 01

MATCHLINE SEE SHEET 03



LEGEND:

	AT GRADE ALIGNMENT
	ELEVATED/AERIAL ALIGNMENT
	UNDERGROUND/TRENCH ALIGNMENT
	RIGHT-OF-WAY
	EXISTING ROAD TO BE GRADE SEPARATED
	EXISTING ROAD TO BE CLOSED

NOTES:

- SUBJECT TO REVISION DURING PRELIMINARY ENGINEERING AND FINAL DESIGN.
- RIGHT-OF-WAY REQUIRED FOR ROADWAY MODIFICATIONS, GRADE SEPARATIONS AND TEMPORARY CONSTRUCTION EASEMENTS ARE NOT SHOWN.



CALIFORNIA HIGH-SPEED TRAIN PROJECT
SAN JOSE TO MERCED
 MORGAN HILL/GILROY SUBSECTION
 US 101 TO DOWNTOWN GILROY TRENCH ALIGNMENT ALTERNATIVE

CONTRACT NO. HSR08-05
DATE 04/2010
SCALE AS SHOWN
SHEET NO. 02 OF 09



MATCHLINE SEE SHEET 02

MATCHLINE SEE SHEET 04



LEGEND:

	AT GRADE ALIGNMENT
	ELEVATED/AERIAL ALIGNMENT
	UNDERGROUND/TRENCH ALIGNMENT
	RIGHT-OF-WAY
	EXISTING ROAD TO BE GRADE SEPARATED
	EXISTING ROAD TO BE CLOSED

NOTES:

- SUBJECT TO REVISION DURING PRELIMINARY ENGINEERING AND FINAL DESIGN.
- RIGHT-OF-WAY REQUIRED FOR ROADWAY MODIFICATIONS, GRADE SEPARATIONS AND TEMPORARY CONSTRUCTION EASEMENTS ARE NOT SHOWN.



CALIFORNIA HIGH-SPEED TRAIN PROJECT
SAN JOSE TO MERCED
 MORGAN HILL/GILROY SUBSECTION
 US 101 TO DOWNTOWN GILROY TRENCH ALIGNMENT ALTERNATIVE

CONTRACT NO.	HSR08-05
DATE	04/2010
SCALE	AS SHOWN
SHEET NO.	03 OF 09



MATCHLINE SEE SHEET 03

MATCHLINE SEE SHEET 05



LEGEND:

	AT GRADE ALIGNMENT
	ELEVATED/AERIAL ALIGNMENT
	UNDERGROUND/TRENCH ALIGNMENT
	RIGHT-OF-WAY
	EXISTING ROAD TO BE GRADE SEPARATED
	EXISTING ROAD TO BE CLOSED


NOTES:

- SUBJECT TO REVISION DURING PRELIMINARY ENGINEERING AND FINAL DESIGN.
- RIGHT-OF-WAY REQUIRED FOR ROADWAY MODIFICATIONS, GRADE SEPARATIONS AND TEMPORARY CONSTRUCTION EASEMENTS ARE NOT SHOWN.



CALIFORNIA HIGH-SPEED TRAIN PROJECT
SAN JOSE TO MERCED
 MORGAN HILL/GILROY SUBSECTION
 US 101 TO DOWNTOWN GILROY TRENCH ALIGNMENT ALTERNATIVE

CONTRACT NO.	HSR08-05
DATE	04/2010
SCALE	AS SHOWN
SHEET NO.	04 OF 09

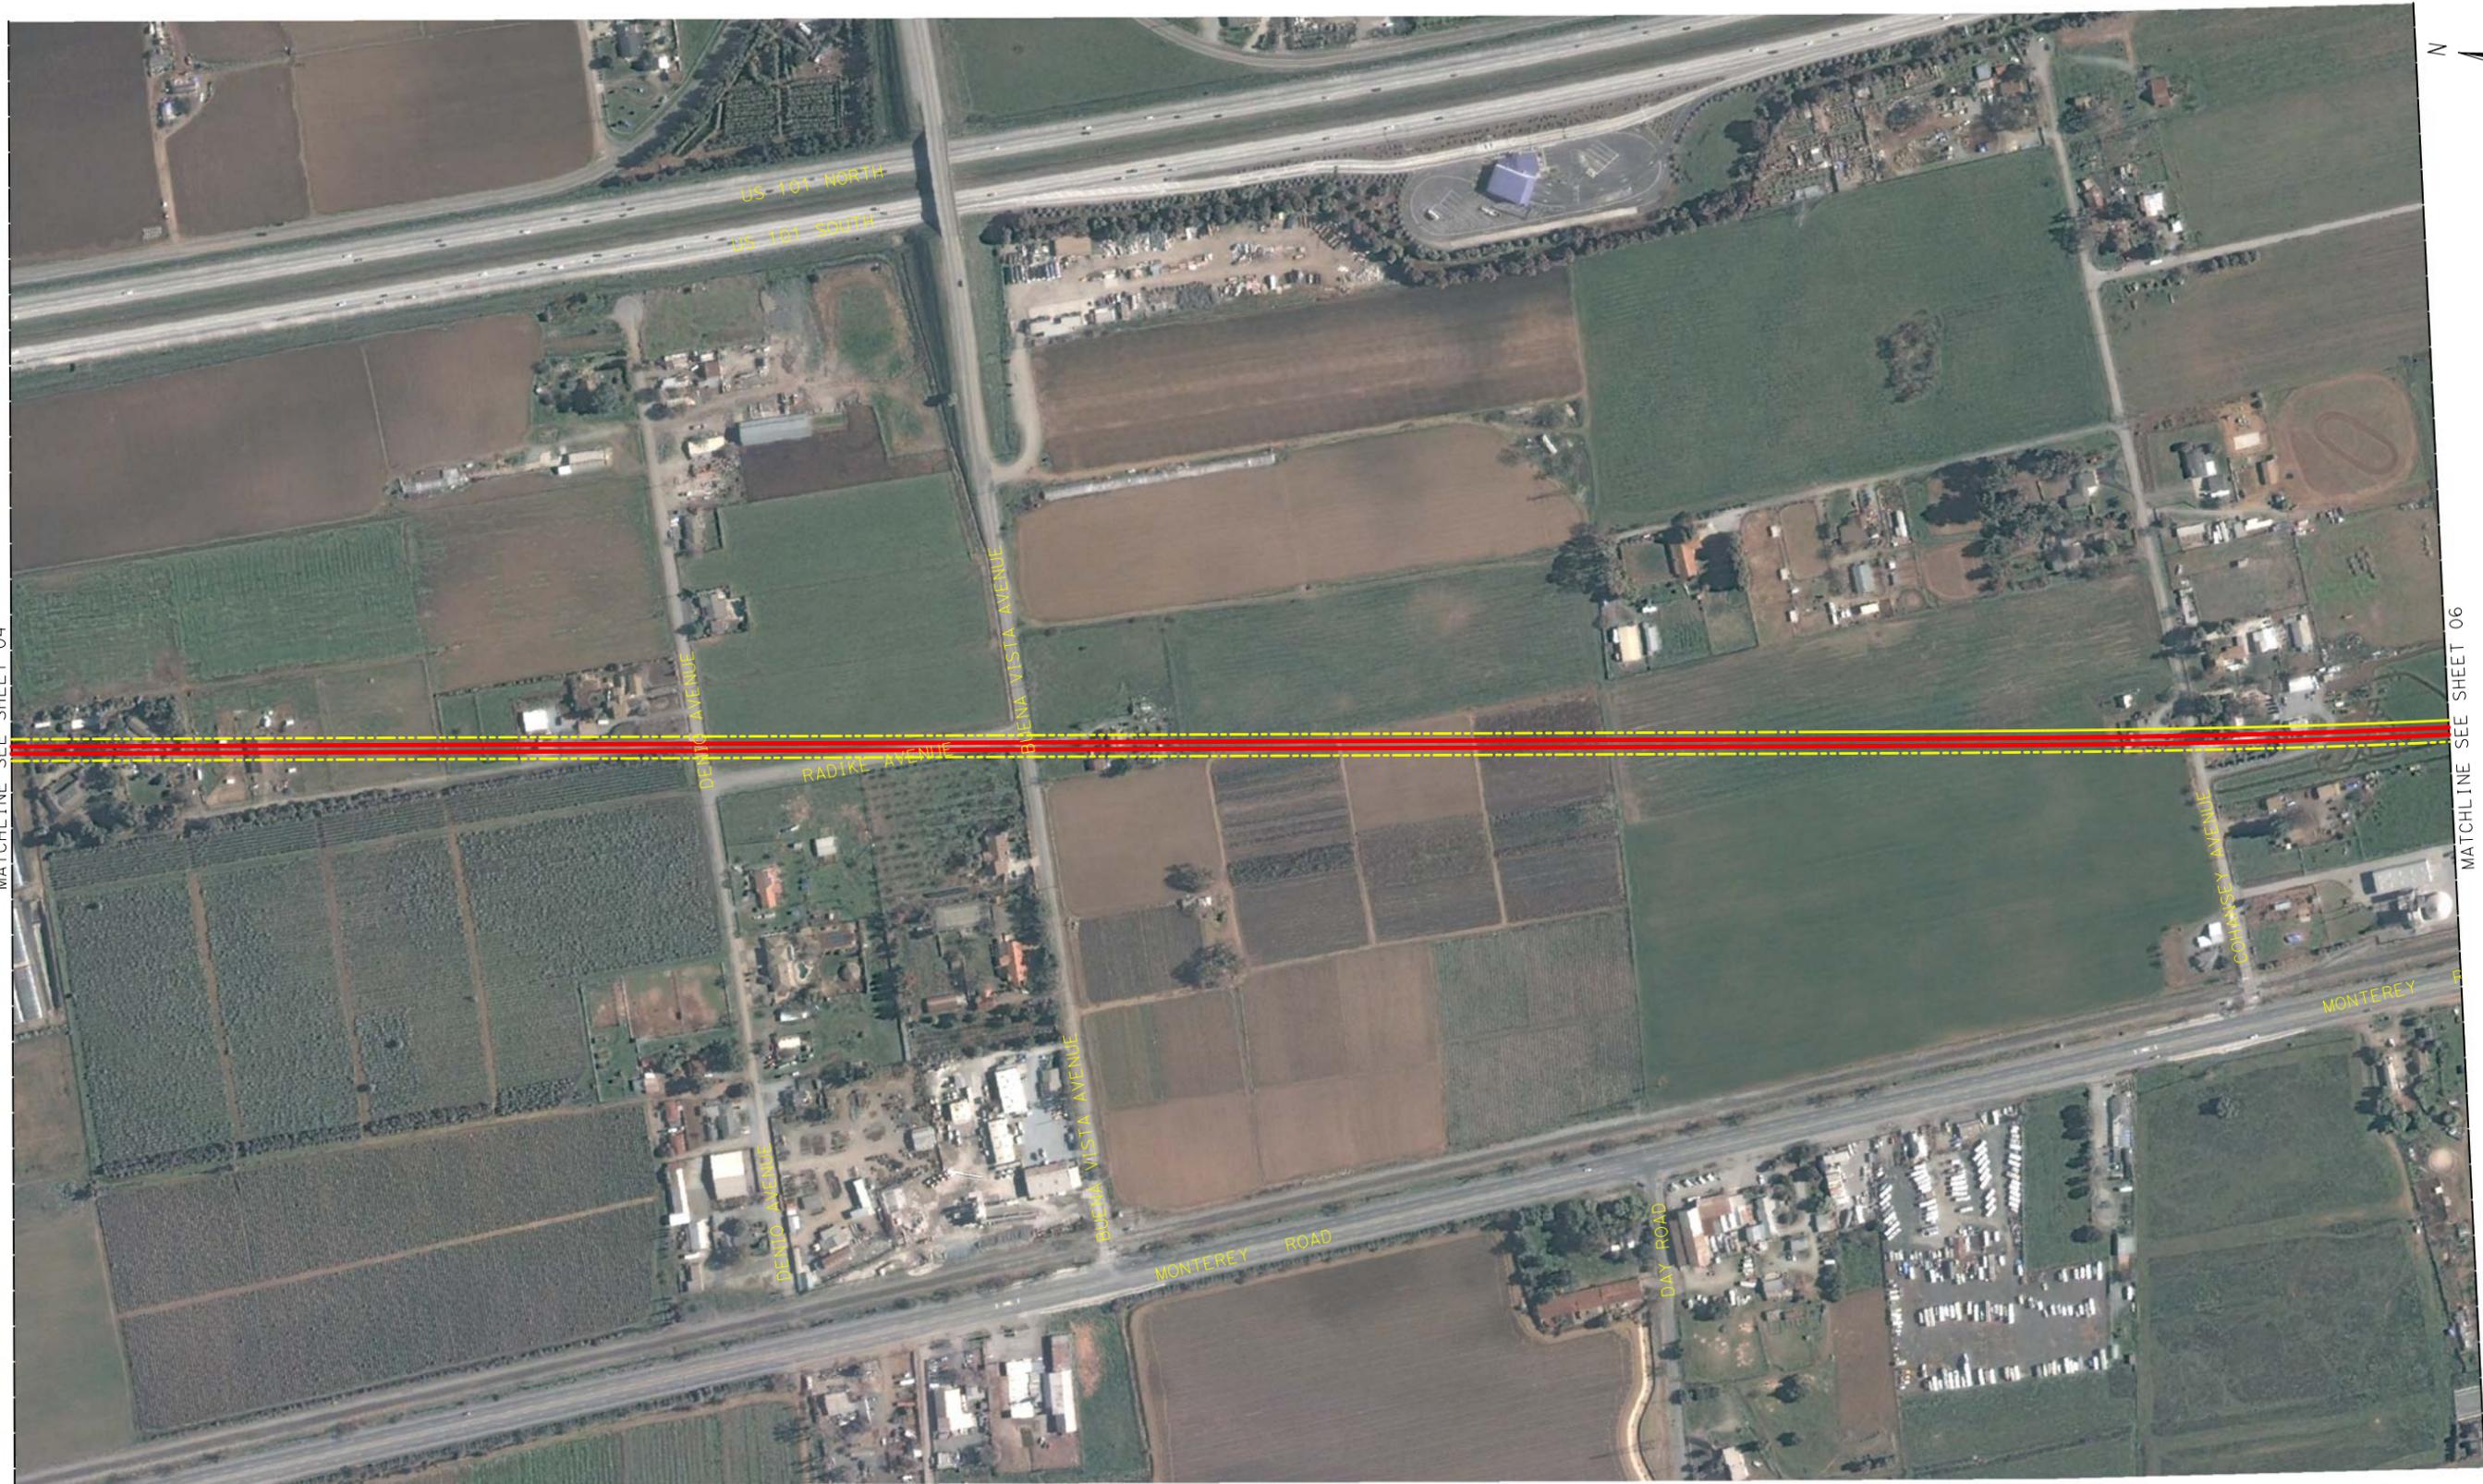

MATCHLINE SEE SHEET 04

MATCHLINE SEE SHEET 06



LEGEND:

	AT GRADE ALIGNMENT
	ELEVATED/AERIAL ALIGNMENT
	UNDERGROUND/TRENCH ALIGNMENT
	RIGHT-OF-WAY
	EXISTING ROAD TO BE GRADE SEPARATED
	EXISTING ROAD TO BE CLOSED


NOTES:

- SUBJECT TO REVISION DURING PRELIMINARY ENGINEERING AND FINAL DESIGN.
- RIGHT-OF-WAY REQUIRED FOR ROADWAY MODIFICATIONS, GRADE SEPARATIONS AND TEMPORARY CONSTRUCTION EASEMENTS ARE NOT SHOWN.



CALIFORNIA HIGH-SPEED TRAIN PROJECT
SAN JOSE TO MERCED
 MORGAN HILL/GILROY SUBSECTION
 US 101 TO DOWNTOWN GILROY TRENCH ALIGNMENT ALTERNATIVE

CONTRACT NO.	HSR08-05
DATE	04/2010
SCALE	AS SHOWN
SHEET NO.	05 OF 09

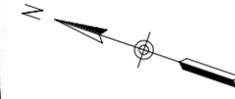

MATCHLINE SEE SHEET 05

MATCHLINE SEE SHEET 07



LEGEND:

	AT GRADE ALIGNMENT
	ELEVATED/AERIAL ALIGNMENT
	UNDERGROUND/TRENCH ALIGNMENT
	RIGHT-OF-WAY
	EXISTING ROAD TO BE GRADE SEPARATED
	EXISTING ROAD TO BE CLOSED


NOTES:

- SUBJECT TO REVISION DURING PRELIMINARY ENGINEERING AND FINAL DESIGN.
- RIGHT-OF-WAY REQUIRED FOR ROADWAY MODIFICATIONS, GRADE SEPARATIONS AND TEMPORARY CONSTRUCTION EASEMENTS ARE NOT SHOWN.



CALIFORNIA HIGH-SPEED TRAIN PROJECT
SAN JOSE TO MERCED
 MORGAN HILL/GILROY SUBSECTION
 US 101 TO DOWNTOWN GILROY TRENCH ALIGNMENT ALTERNATIVE

CONTRACT NO.	HSR08-05
DATE	04/2010
SCALE	AS SHOWN
SHEET NO.	06 OF 09

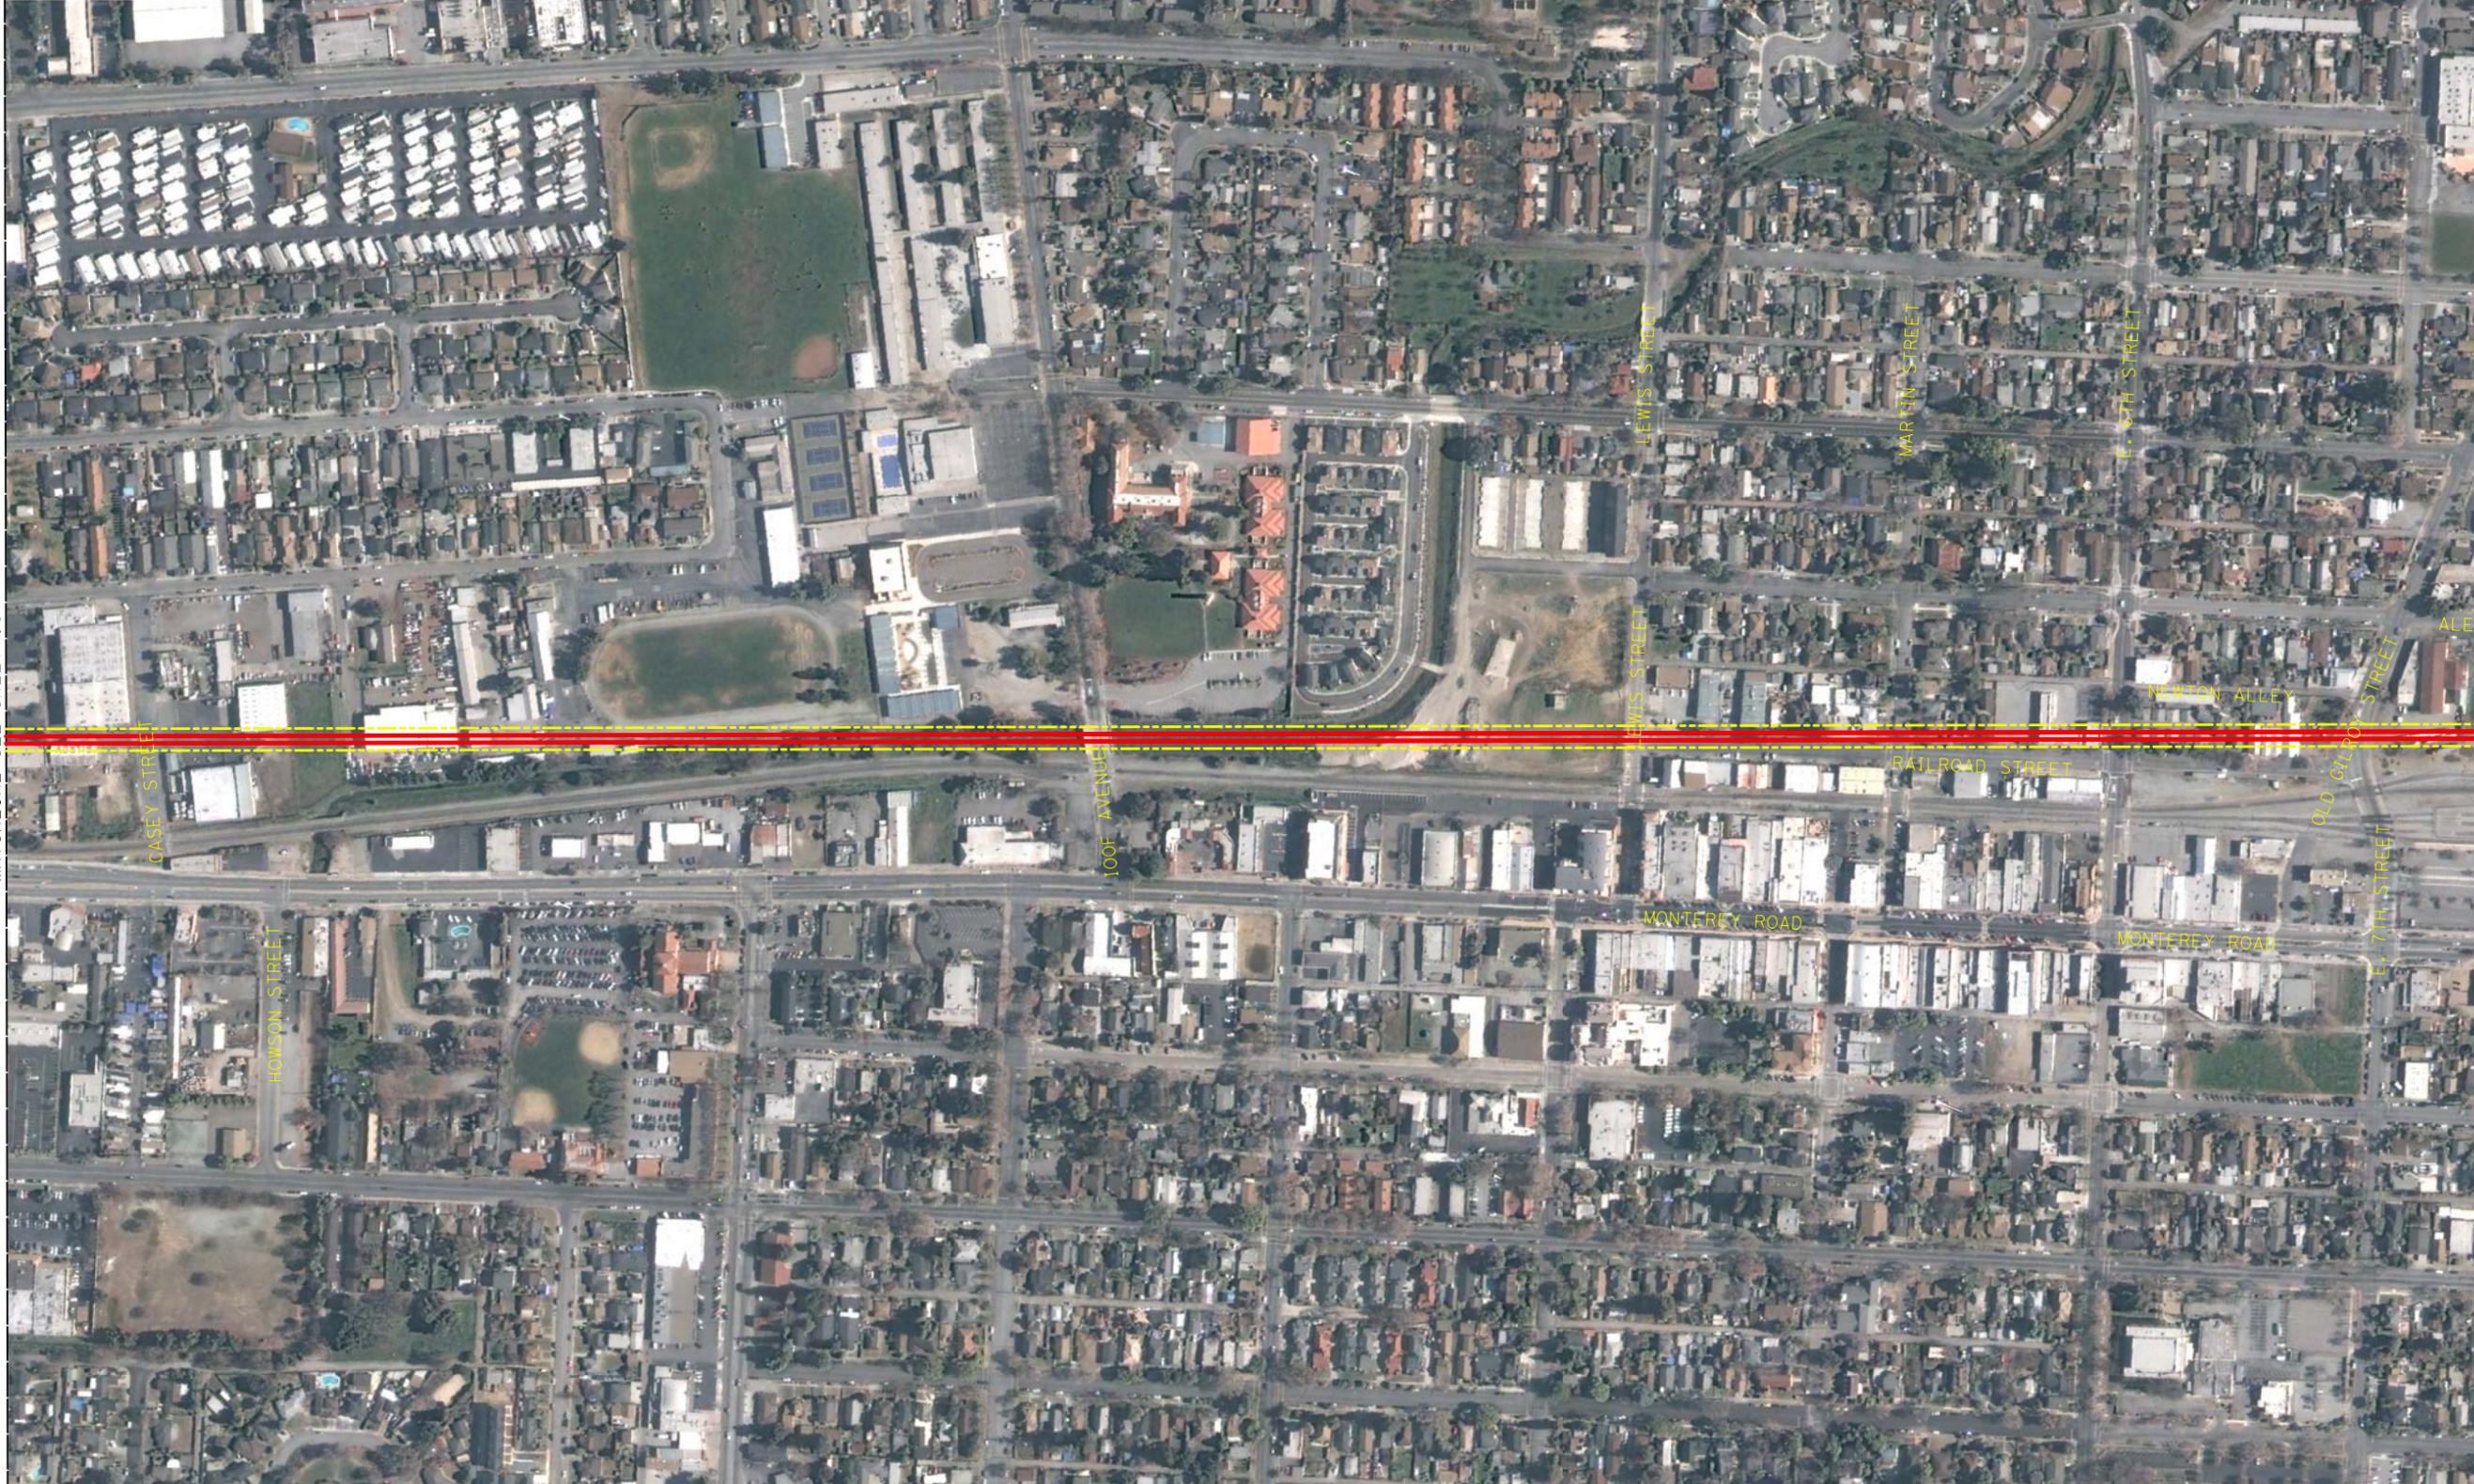

MATCHLINE SEE SHEET 06

MATCHLINE SEE SHEET 08





LEGEND:	
	AT GRADE ALIGNMENT
	ELEVATED/AERIAL ALIGNMENT
	UNDERGROUND/TRENCH ALIGNMENT
	RIGHT-OF-WAY
	EXISTING ROAD TO BE GRADE SEPARATED
	EXISTING ROAD TO BE CLOSED

NOTES:
 1. SUBJECT TO REVISION DURING PRELIMINARY ENGINEERING AND FINAL DESIGN.
 2. RIGHT-OF-WAY REQUIRED FOR ROADWAY MODIFICATIONS, GRADE SEPARATIONS AND TEMPORARY CONSTRUCTION EASEMENTS ARE NOT SHOWN.



CALIFORNIA HIGH-SPEED TRAIN PROJECT
SAN JOSE TO MERCED
 MORGAN HILL/GILROY SUBSECTION
 US 101 TO DOWNTOWN GILROY TRENCH ALIGNMENT ALTERNATIVE

CONTRACT NO.	HSR08-05
DATE	04/2010
SCALE	AS SHOWN
SHEET NO.	07 OF 09

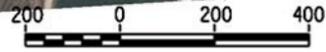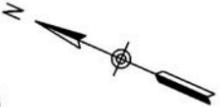

LEGEND:

	AT GRADE ALIGNMENT
	ELEVATED/AERIAL ALIGNMENT
	UNDERGROUND/TRENCH ALIGNMENT
	RIGHT-OF-WAY
	EXISTING ROAD TO BE GRADE SEPARATED
	EXISTING ROAD TO BE CLOSED


NOTES:

- SUBJECT TO REVISION DURING PRELIMINARY ENGINEERING AND FINAL DESIGN.
- RIGHT-OF-WAY REQUIRED FOR ROADWAY MODIFICATIONS, GRADE SEPARATIONS AND TEMPORARY CONSTRUCTION EASEMENTS ARE NOT SHOWN.



CALIFORNIA HIGH-SPEED TRAIN PROJECT
SAN JOSE TO MERCED
 MORGAN HILL/GILROY SUBSECTION
 US 101 TO DOWNTOWN GILROY TRENCH ALIGNMENT ALTERNATIVE

CONTRACT NO.	HSR08-05
DATE	04/2010
SCALE	AS SHOWN
SHEET NO.	08 OF 09

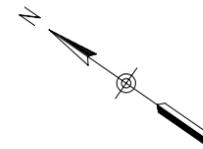

LEGEND:

	AT GRADE ALIGNMENT
	ELEVATED/AERIAL ALIGNMENT
	UNDERGROUND/TRENCH ALIGNMENT
	RIGHT-OF-WAY
	EXISTING ROAD TO BE GRADE SEPARATED
	EXISTING ROAD TO BE CLOSED

NOTES:

1. SUBJECT TO REVISION DURING PRELIMINARY ENGINEERING AND FINAL DESIGN.
2. RIGHT-OF-WAY REQUIRED FOR ROADWAY MODIFICATIONS, GRADE SEPARATIONS AND TEMPORARY CONSTRUCTION EASEMENTS ARE NOT SHOWN.



CALIFORNIA HIGH-SPEED TRAIN PROJECT
SAN JOSE TO MERCED
 MORGAN HILL/GILROY SUBSECTION
 US 101 TO DOWNTOWN GILROY TRENCH ALIGNMENT ALTERNATIVE

CONTRACT NO.	HSR08-05
DATE	04/2010
SCALE	AS SHOWN
SHEET NO.	09 OF 09